



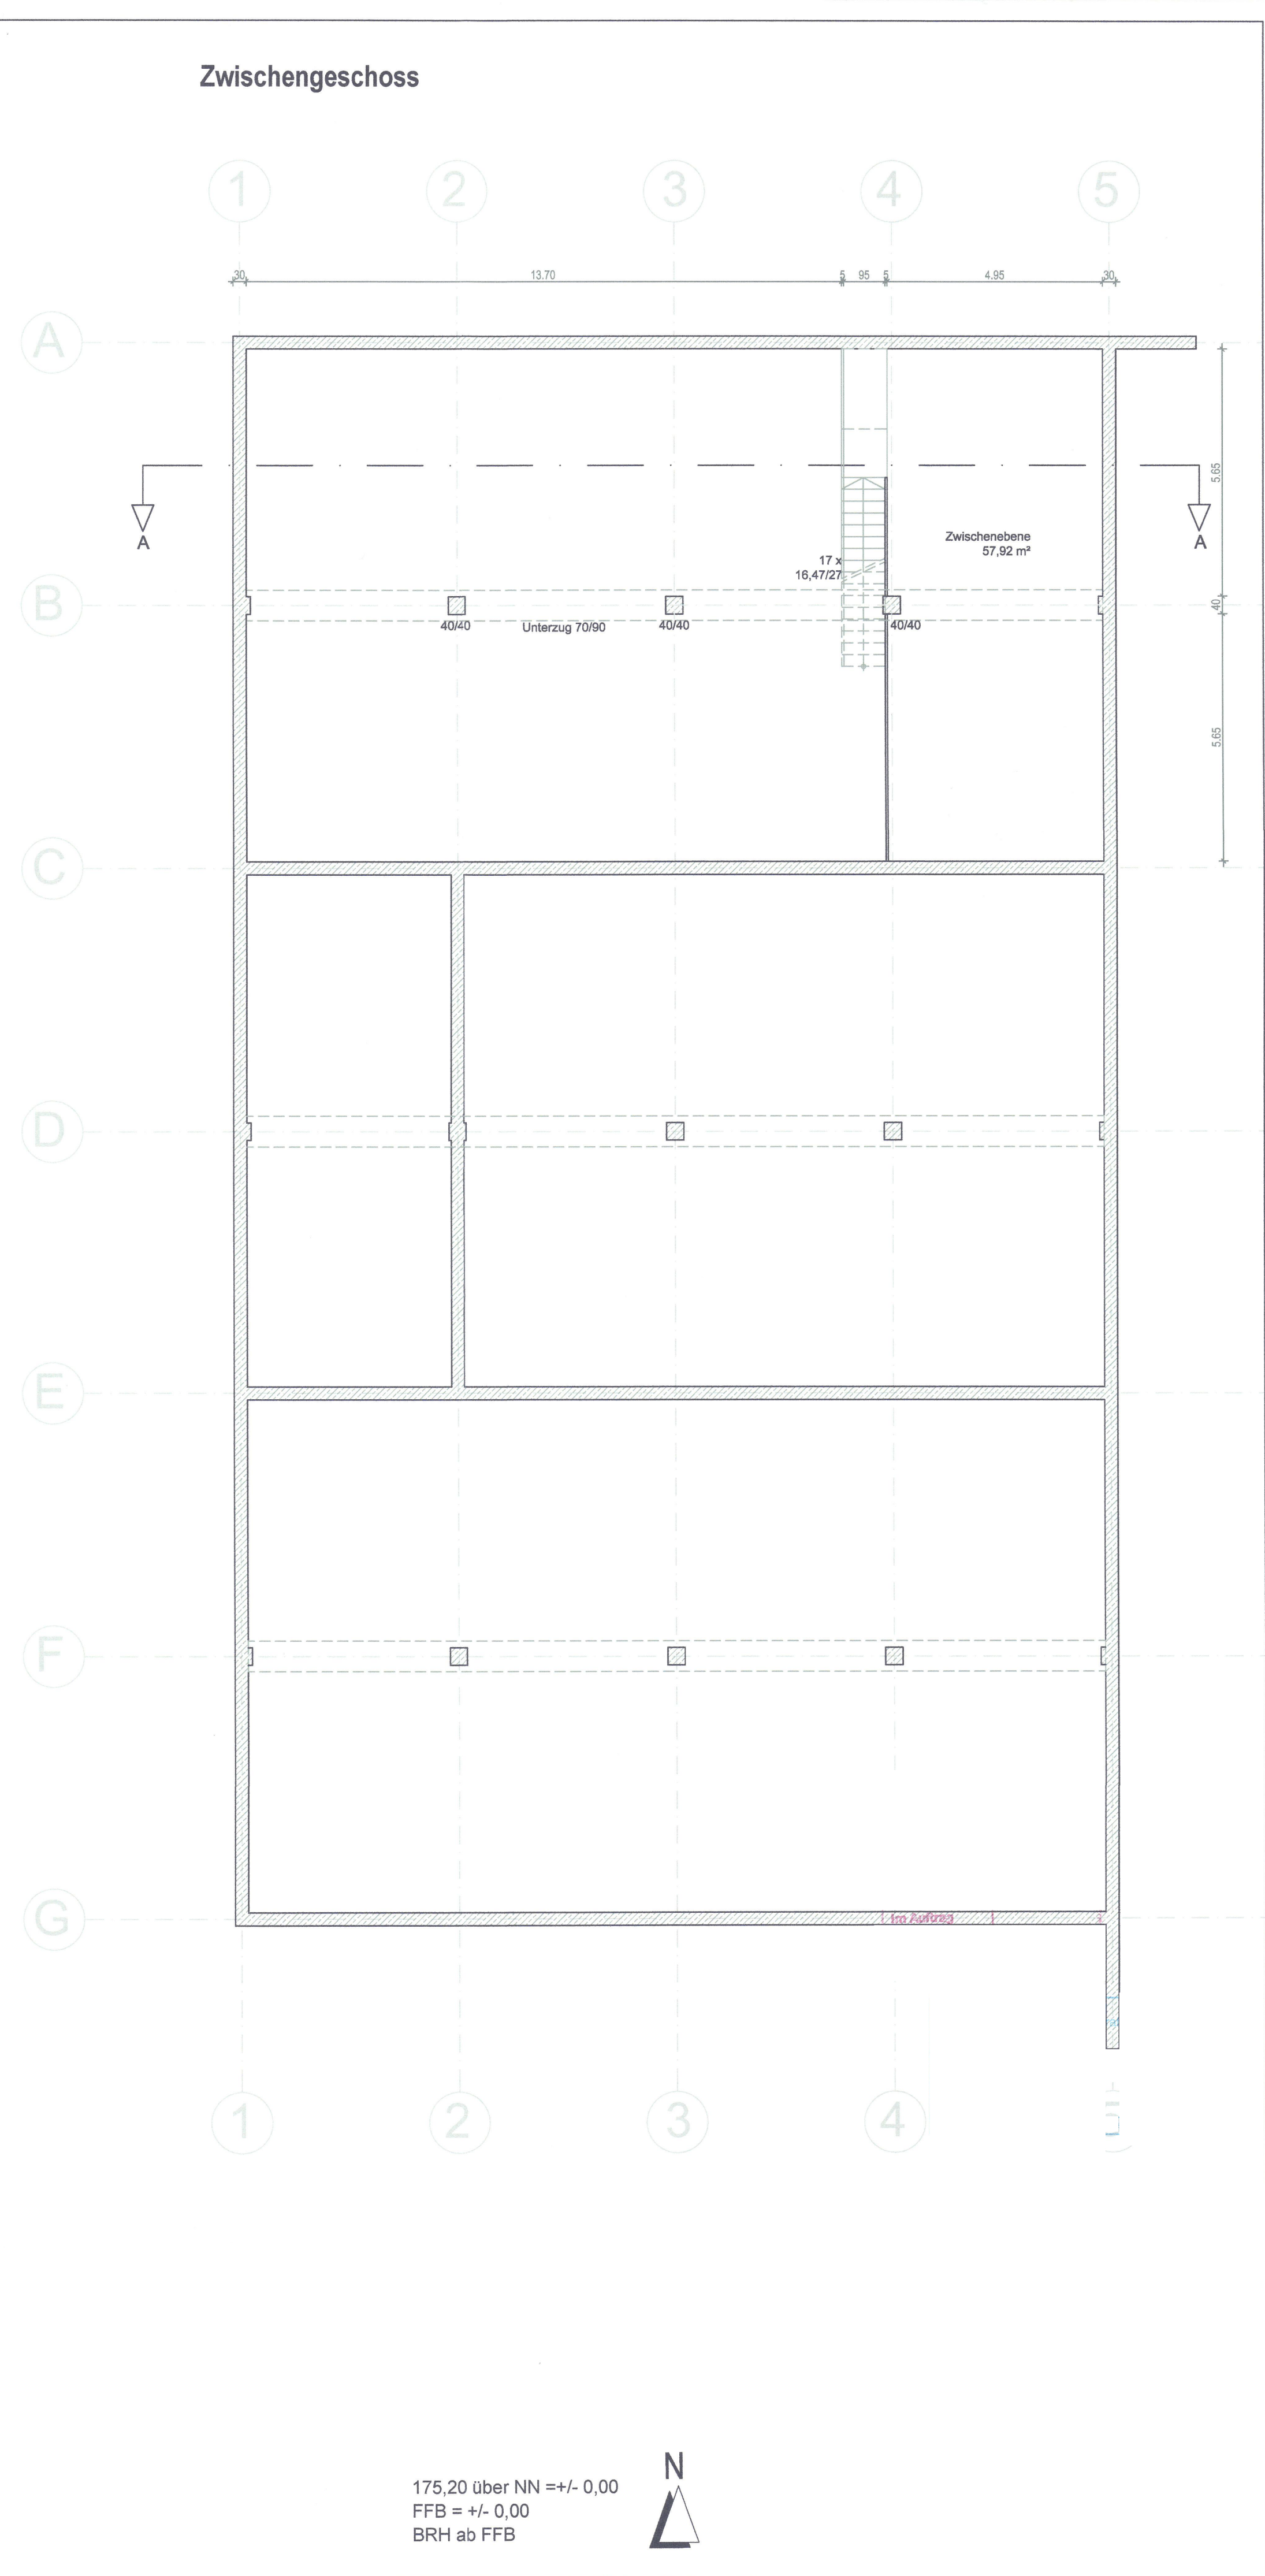

175,20 über NN = +/- 0,00
FFB = +/- 0,00
BRH ab FFB

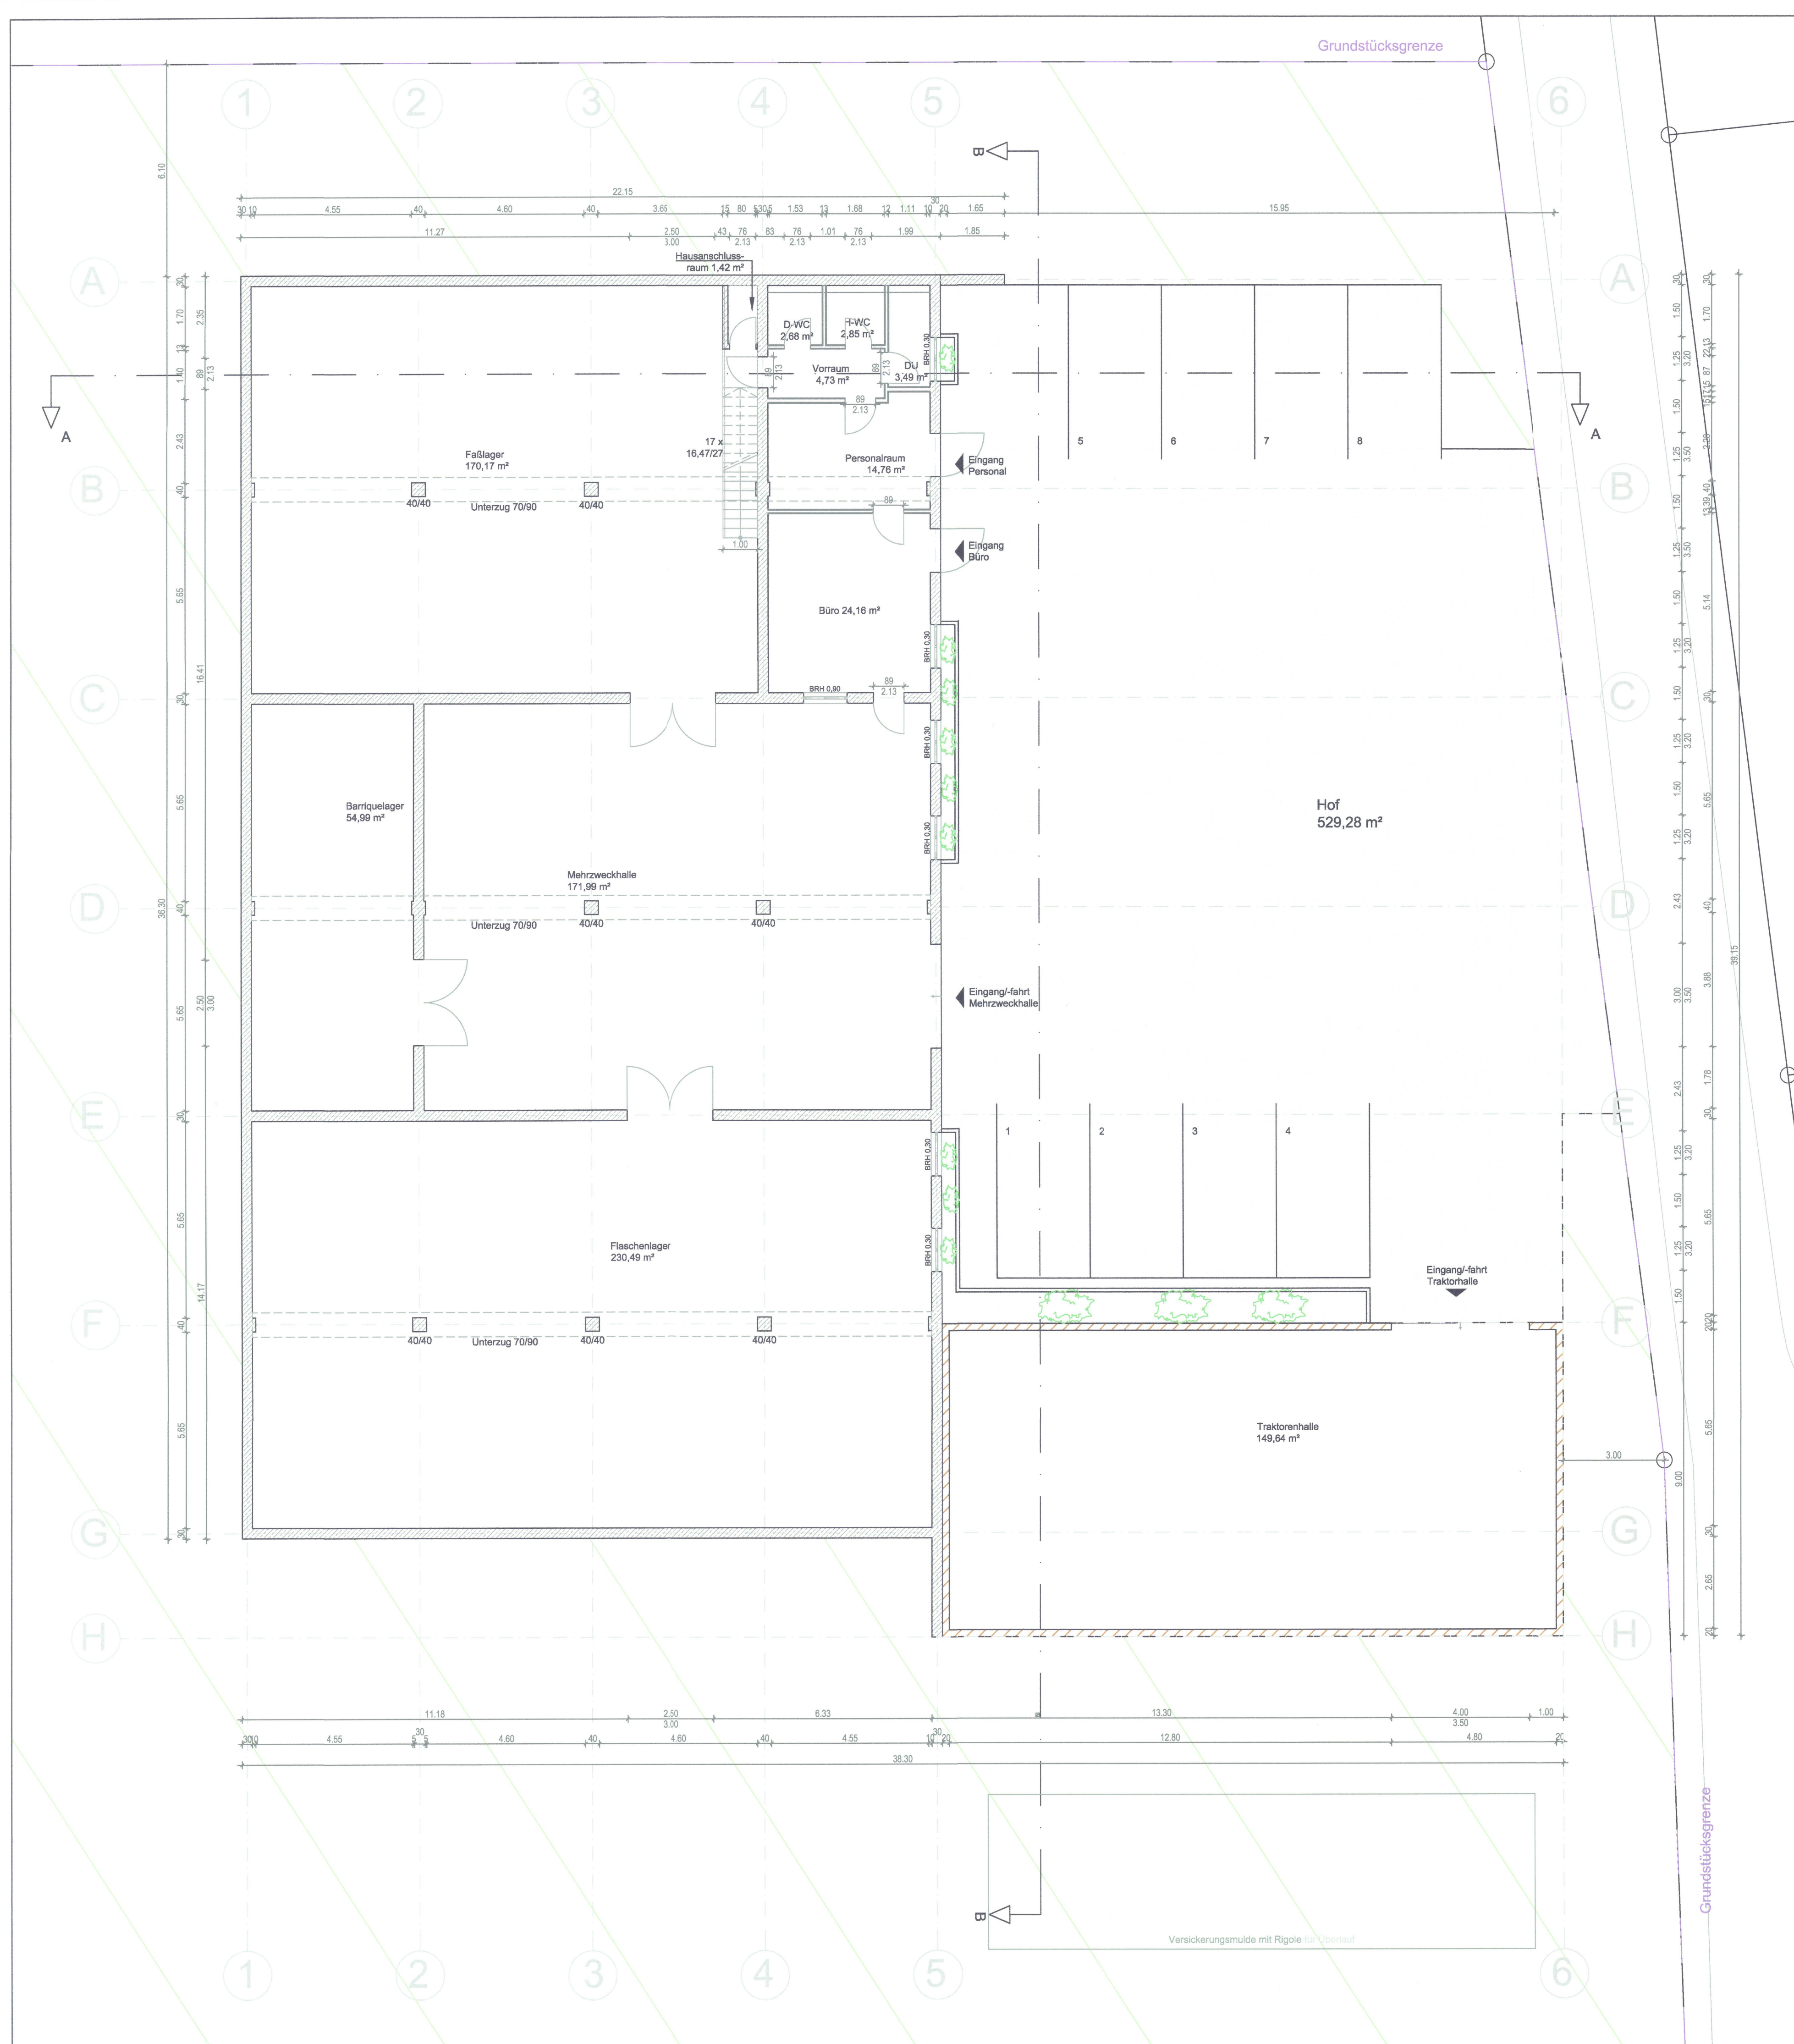